


Gas Connection For Double Oven Installation

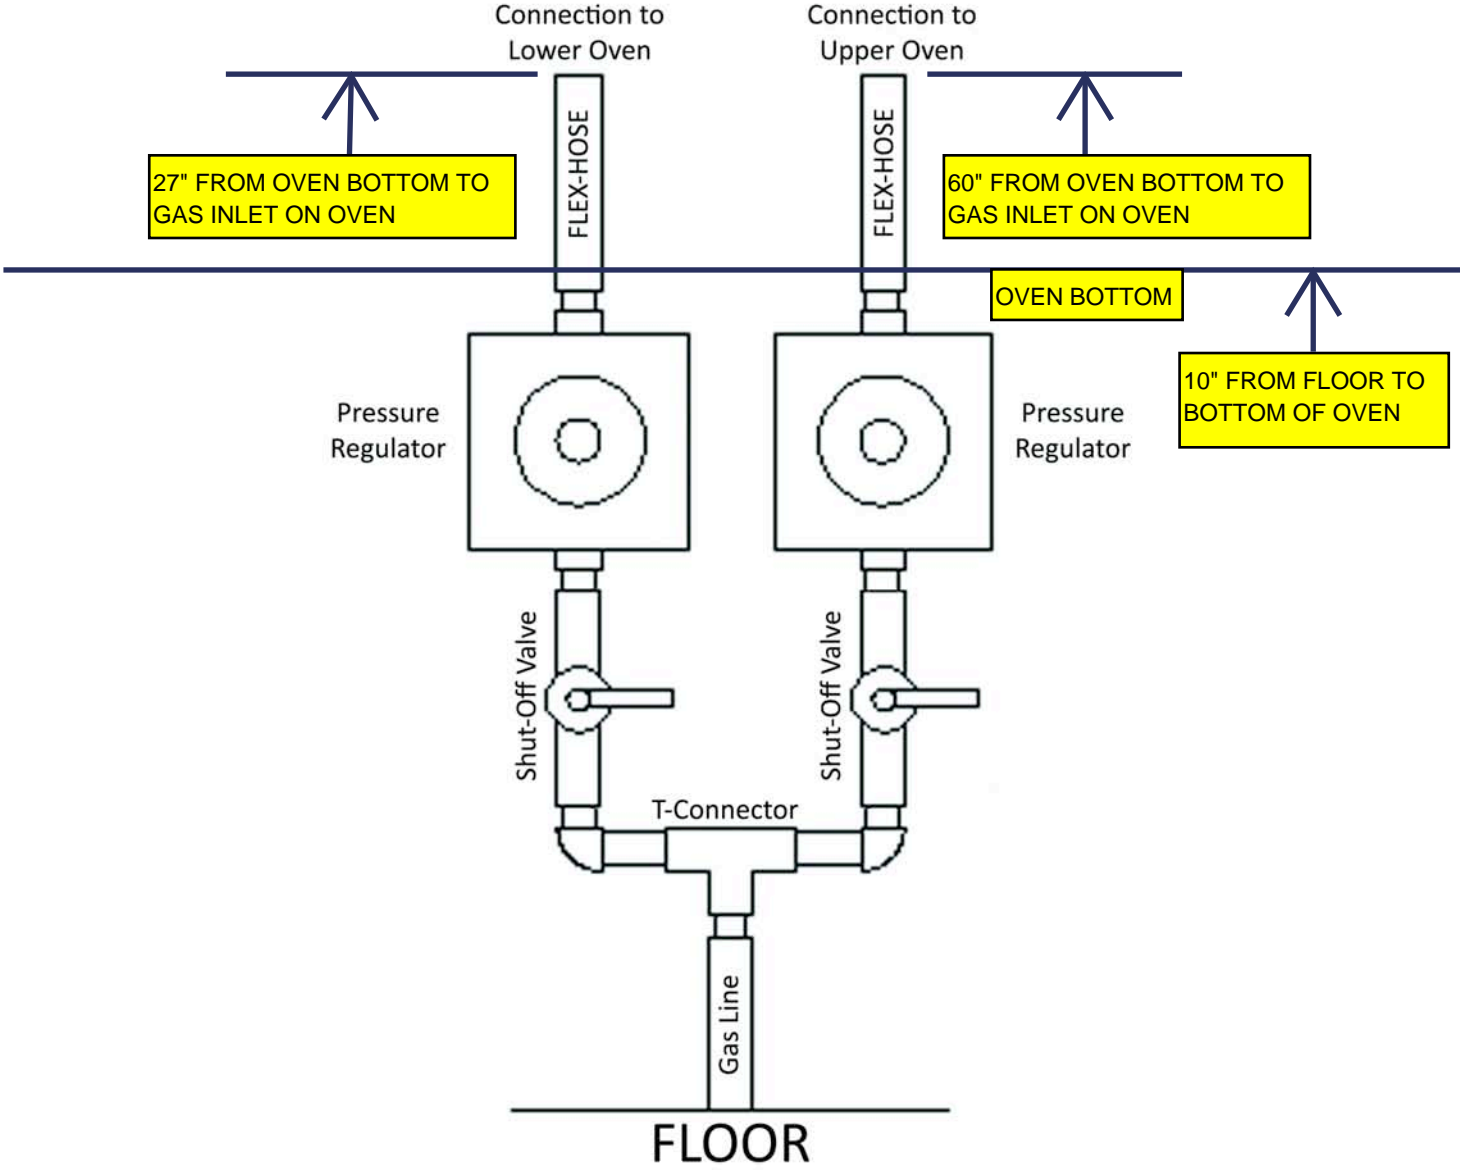

3/4" Main Gas Line should be reduced to 1/2" after the Floor. This will be connected to a 1/2" T connector using 1/2" round nipple. After the T-Connector is a 1/2" Street-L connected to Shut-Off Valve with 1/2" Round nipple, which is then connected to the pressure regulator with another 1/2" round nipple. From the top of the regulator will be another 1/2" Round nipple connecting a 1/2" (Inside Dimension) Flex hose which will run to the Oven.